


GREG STREET

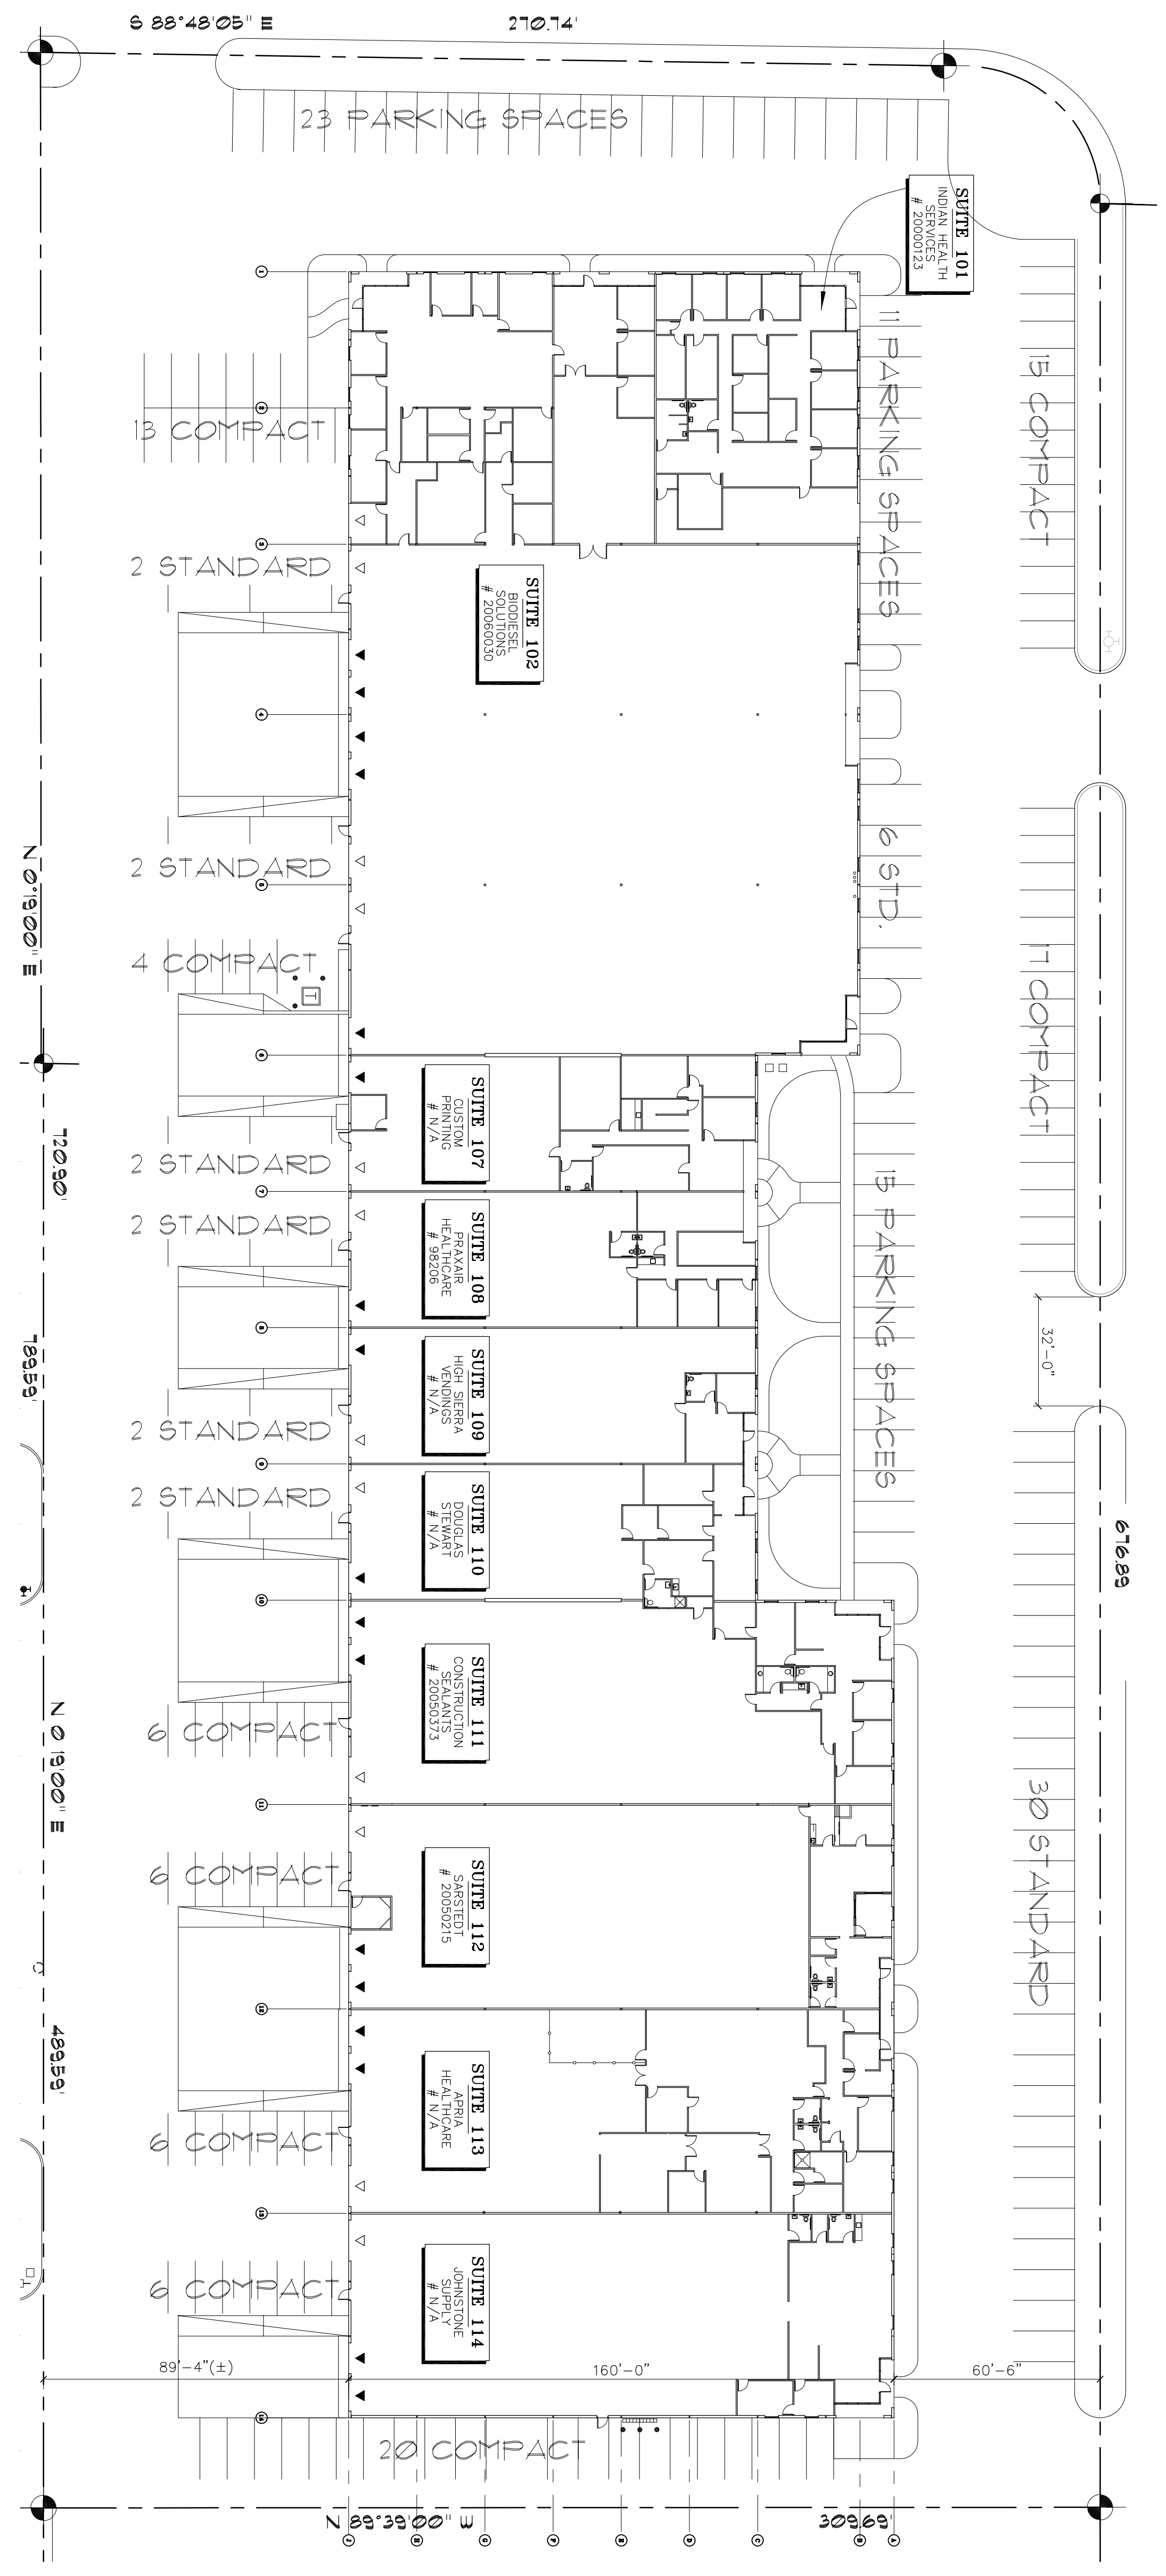

GREG PARK BUILDING A
FLOOR PLAN
SCALE: 1" = 30'-0"

92,100 SF
5710 ACRES SITE AREA

