
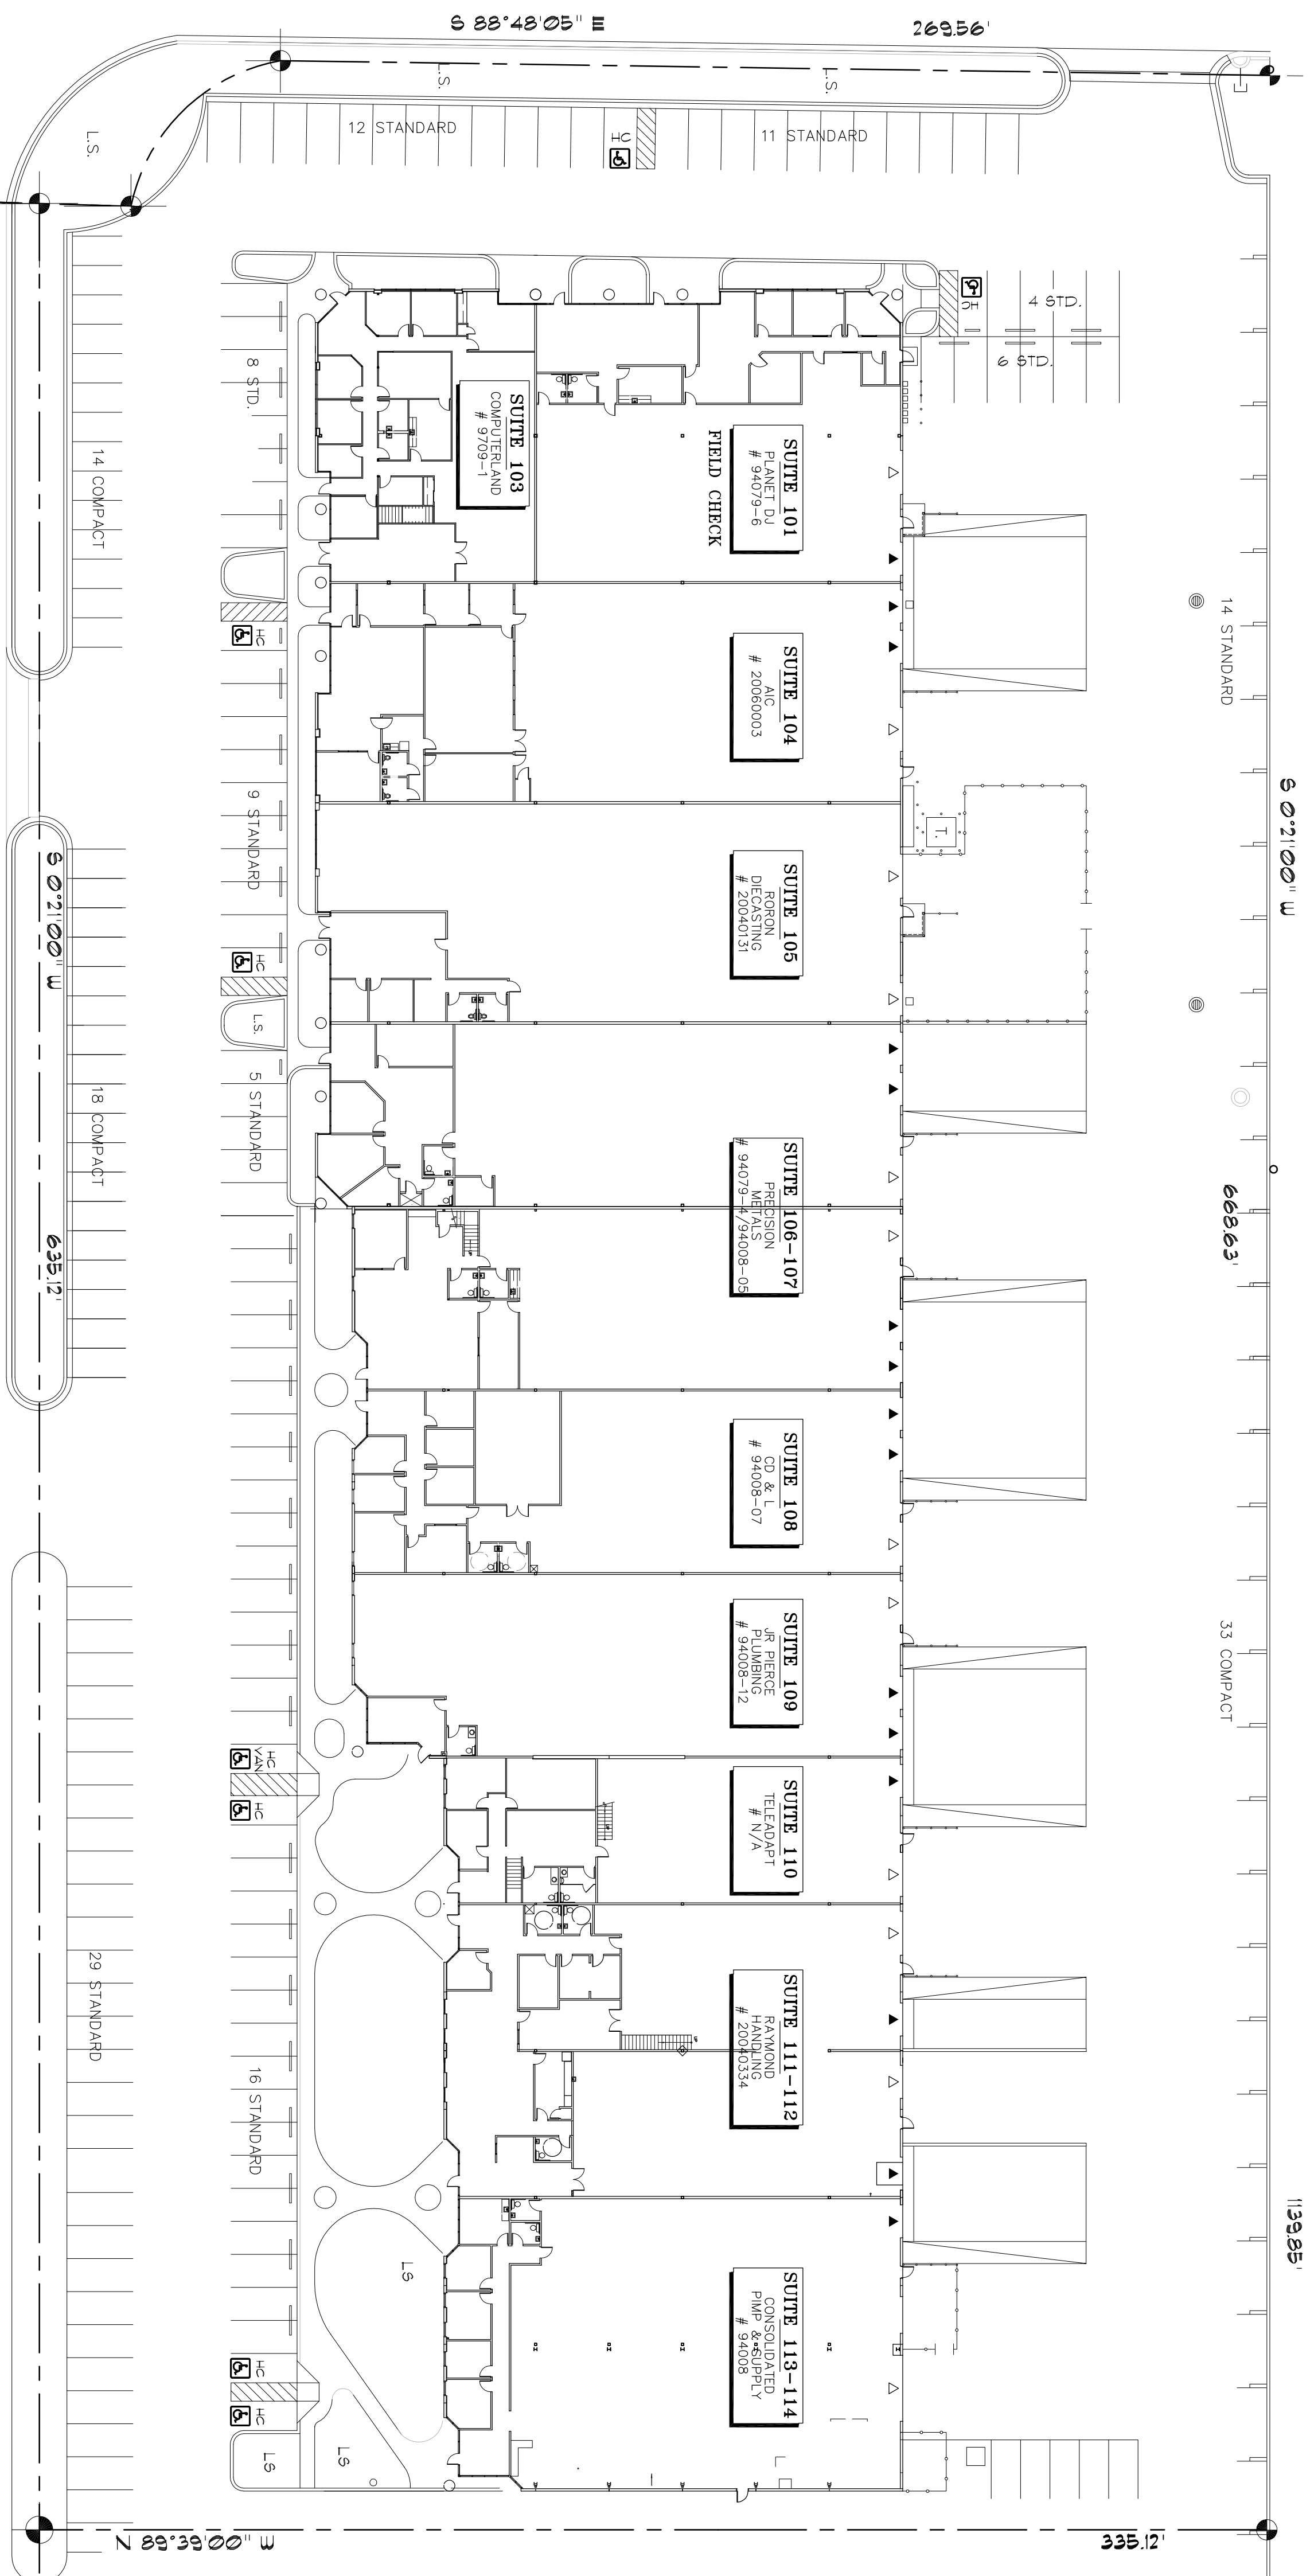



GREG PARK BUILDING E  
SECOND FLOOR PLAN

SCALE: 1" = 30'-0"

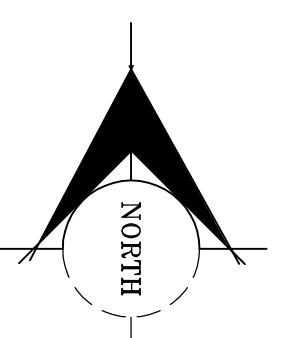

GREG PARK BUILDING E  
FLOOR PLAN

SCALE: 1" = 30'-0"

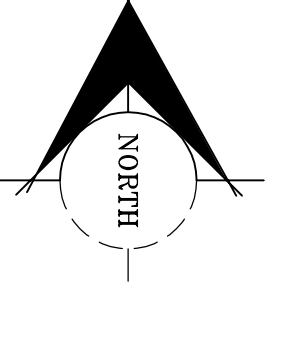

87,500 SF  
5,112 ADRESS SITE AREA