


T R U C K E E
R I V E R

G R E E N
B E L T

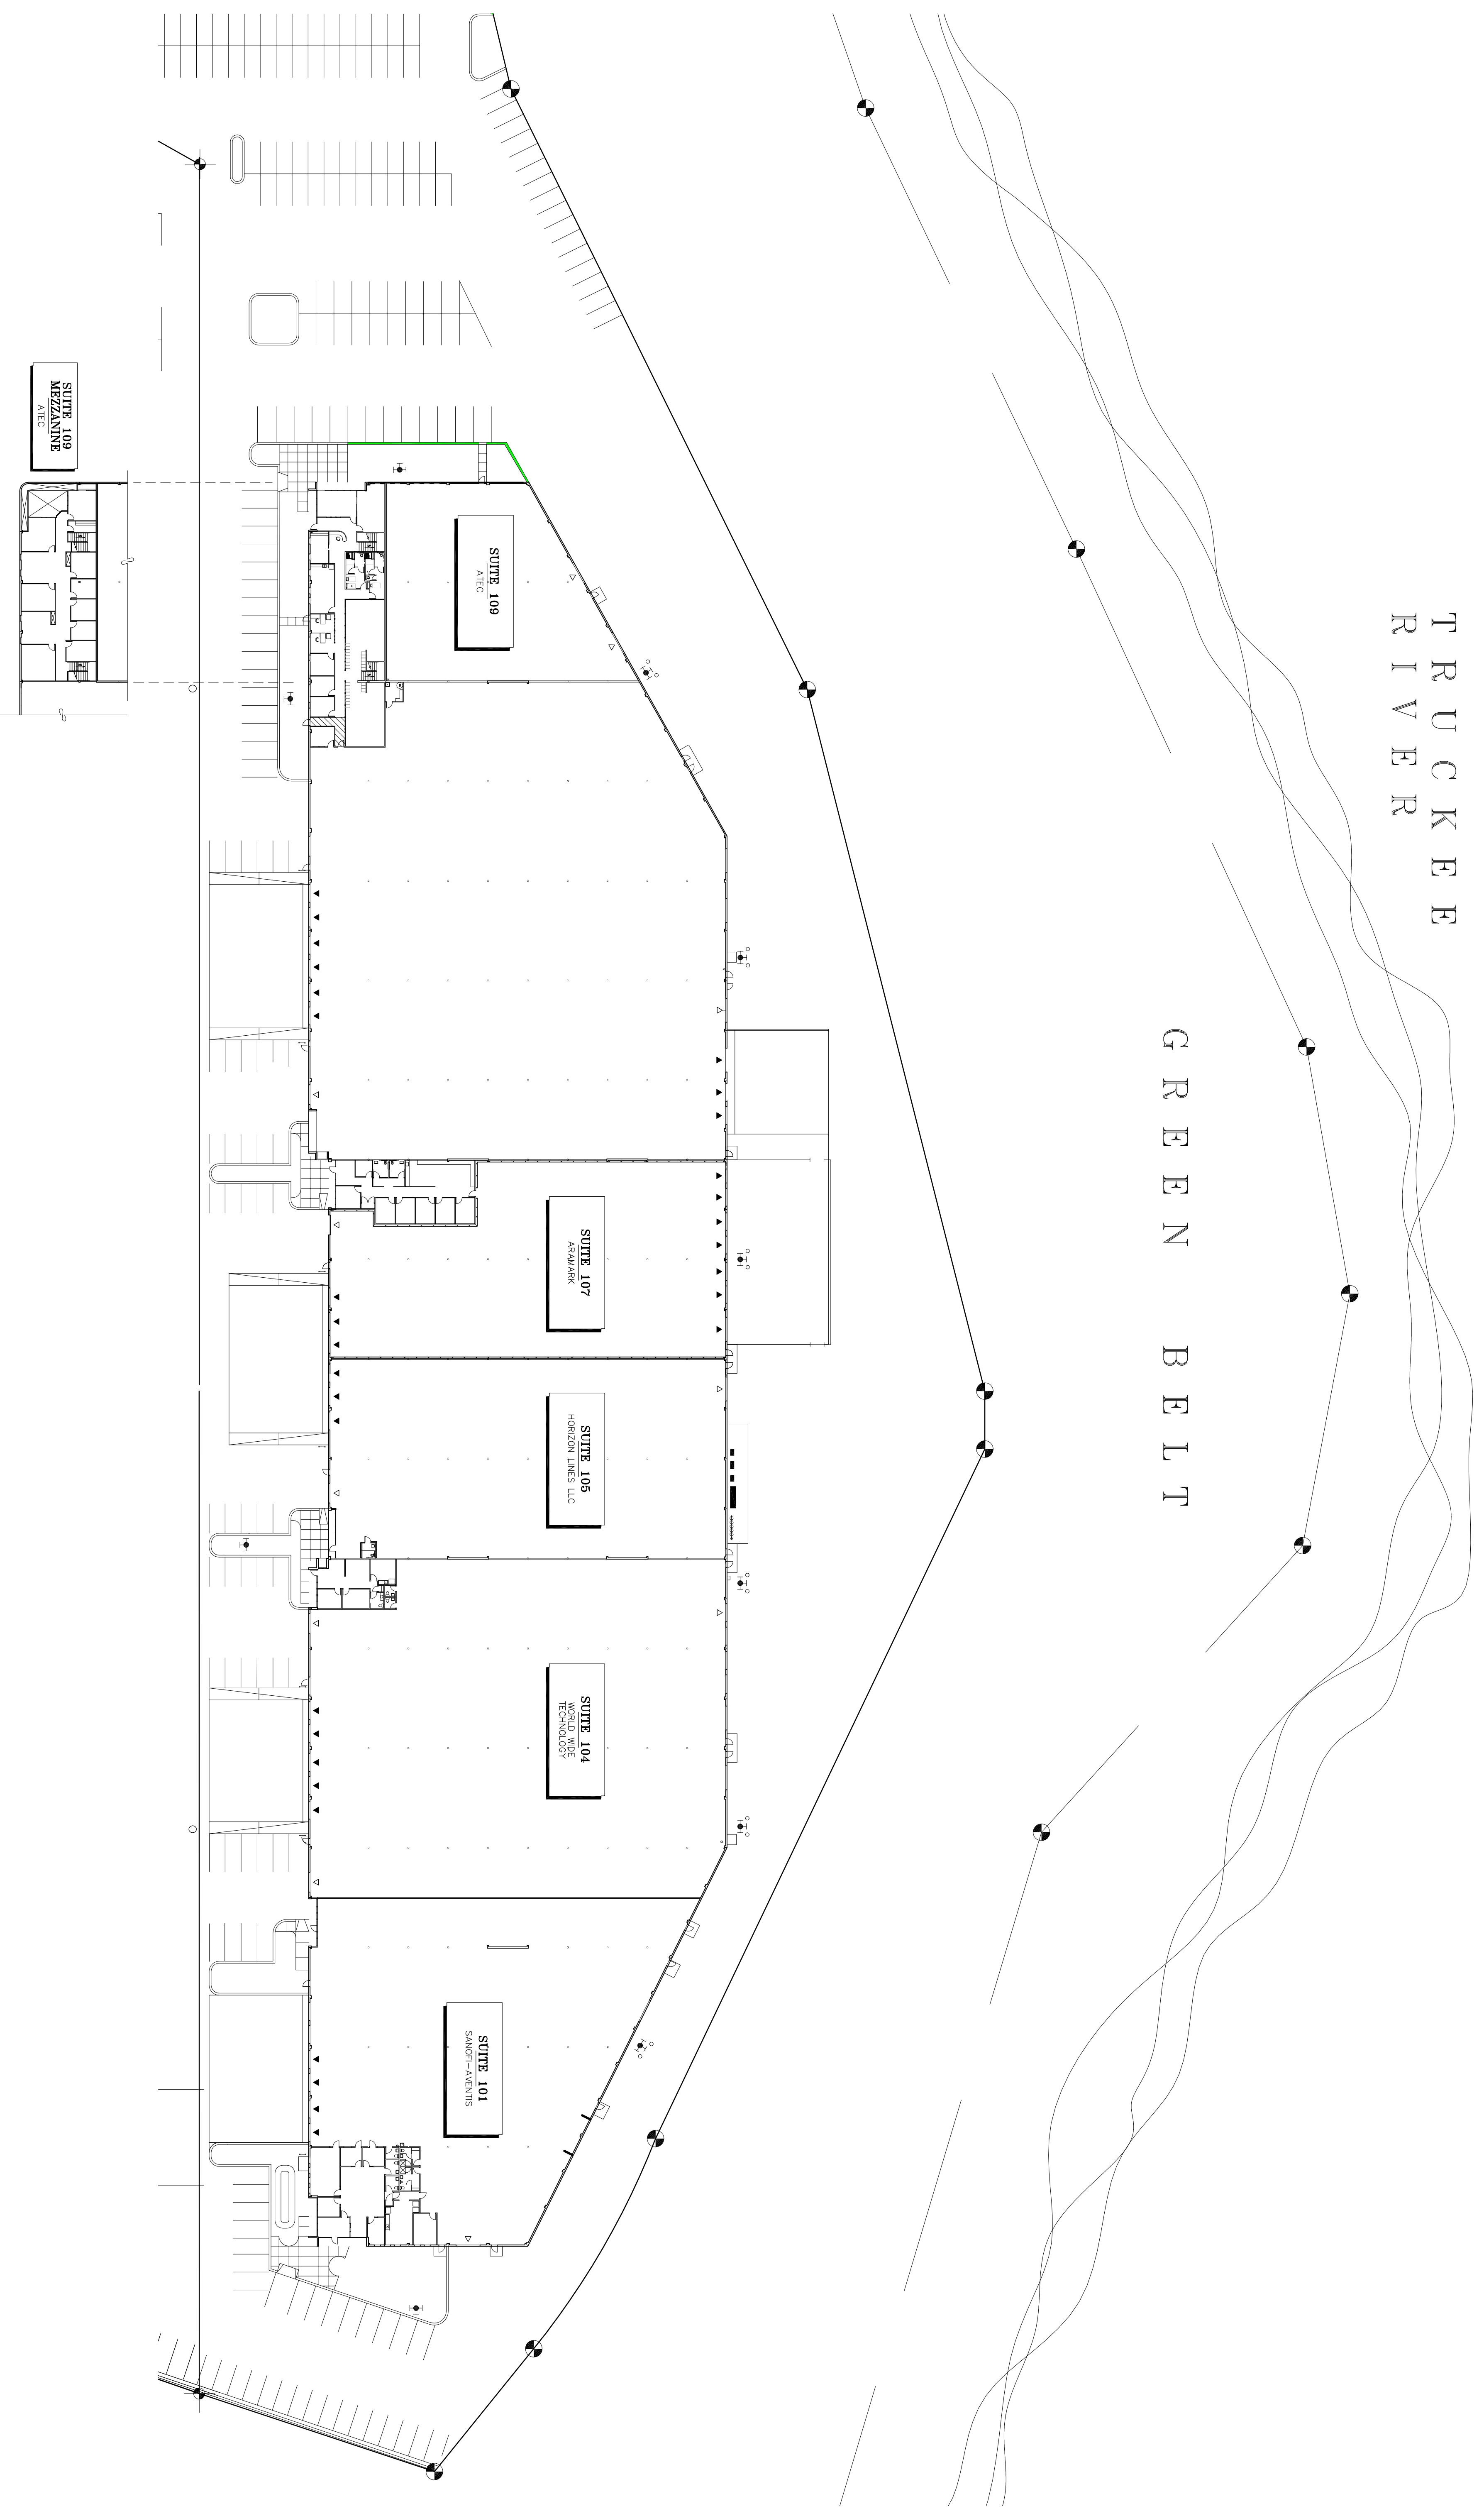

SPICE ISLAND INDUSTRY CENTER PHASE IV
OVERALL FLOOR PLAN
SCALE: 1" = 40'-0"

