


SPICE ISLAND DRIVE

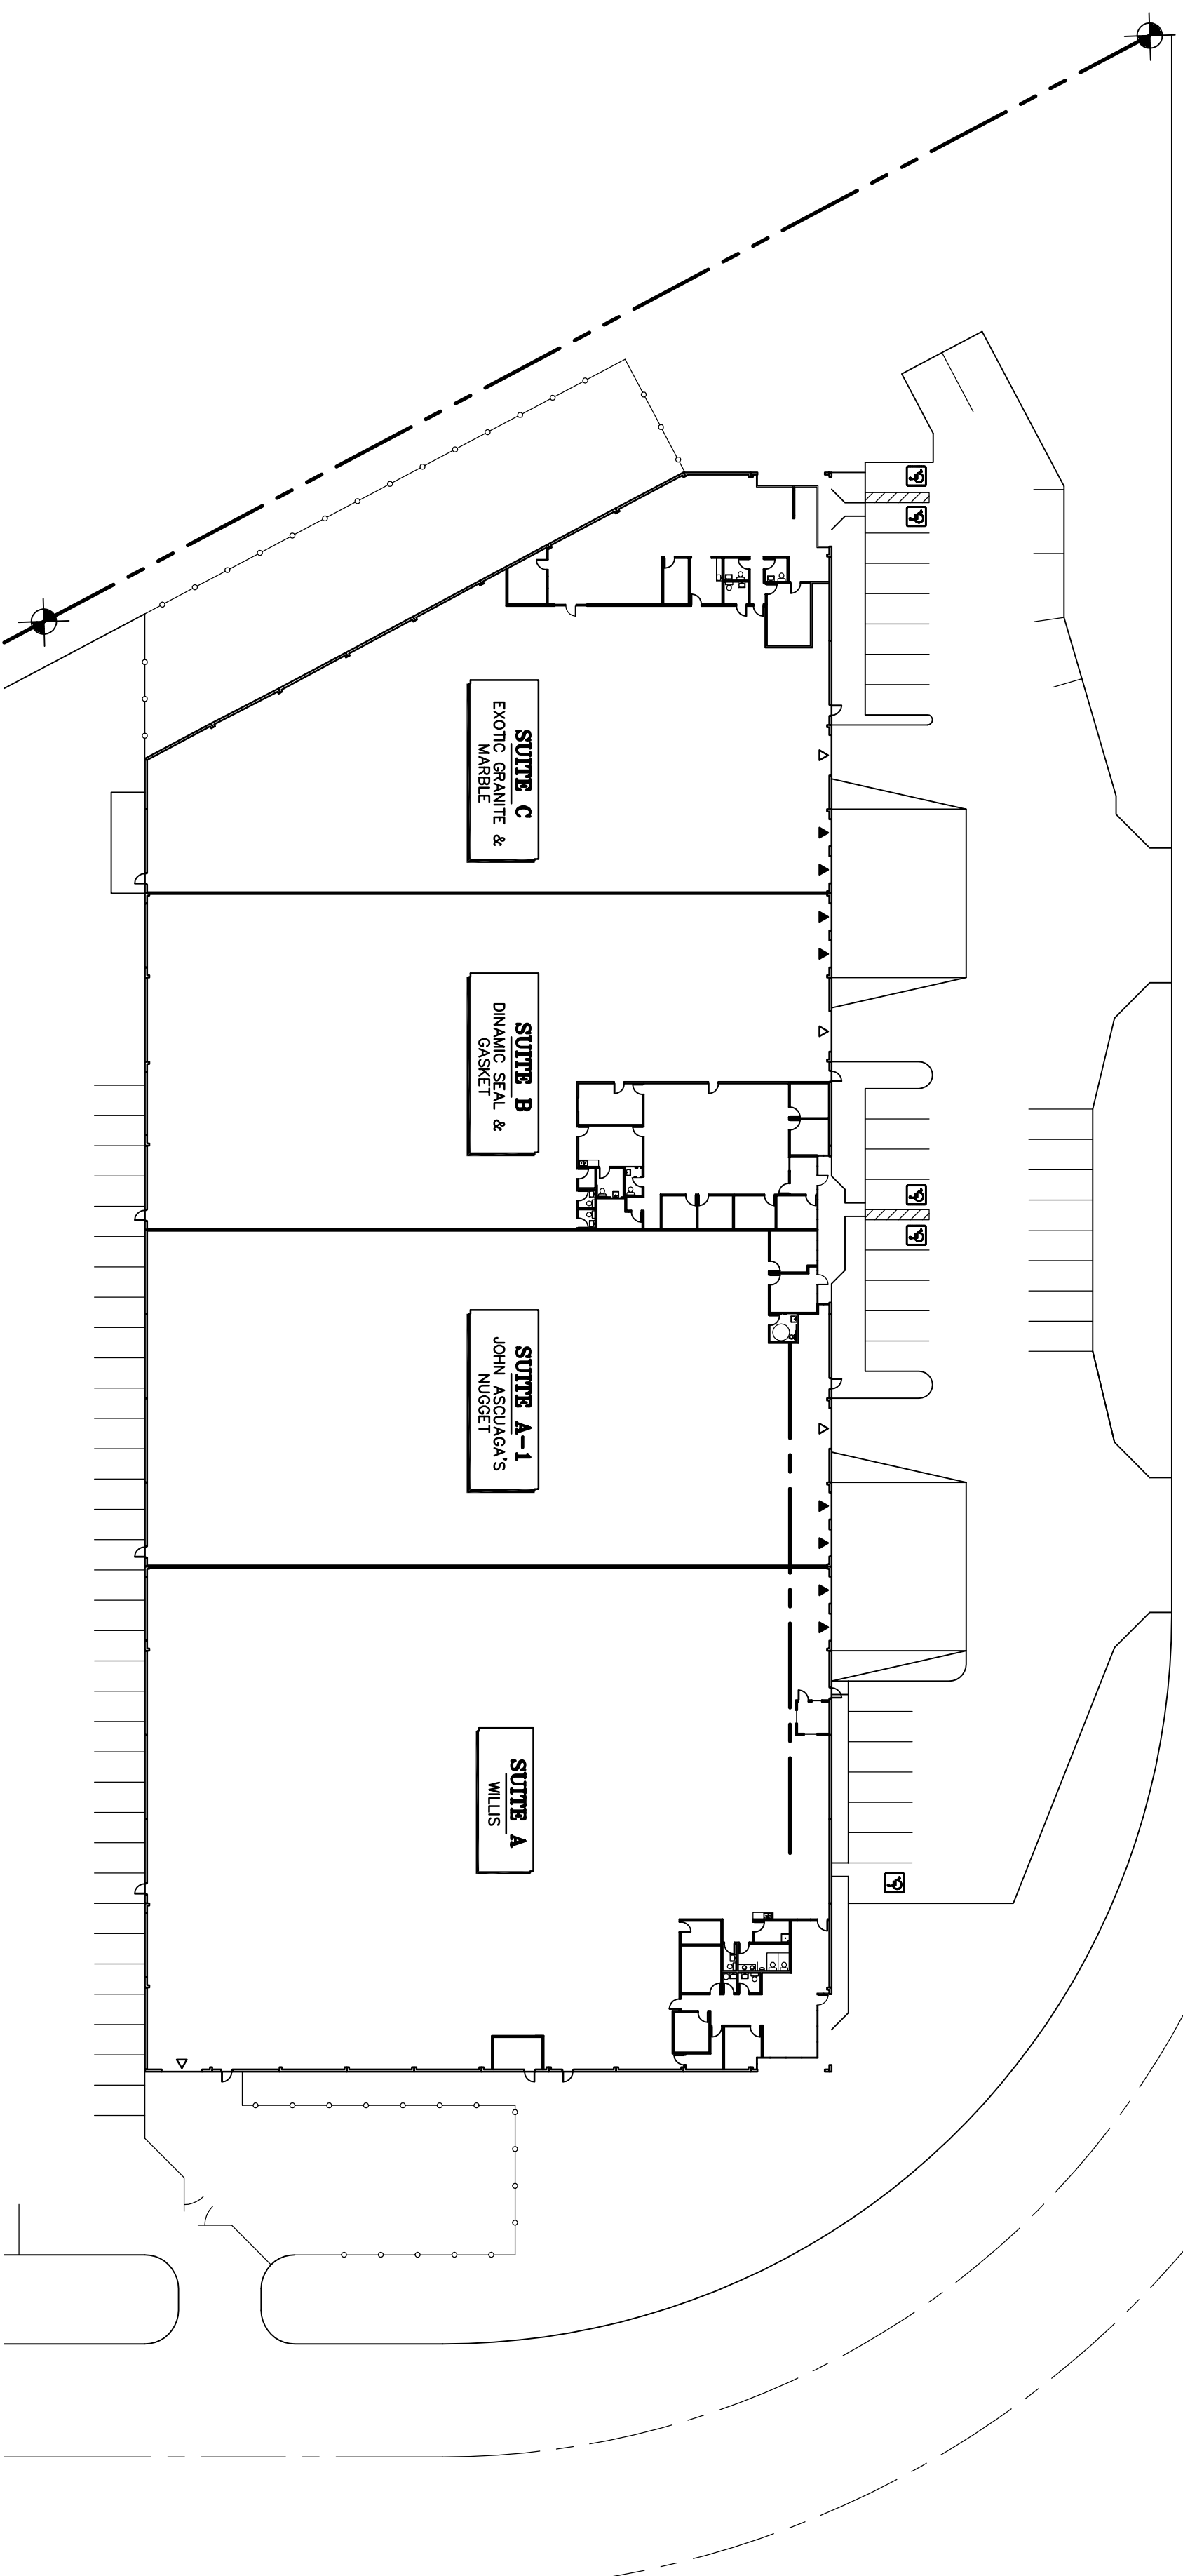

SPICE ISLAND INDUSTRY CENTER PHASE I
OVERALL FLOOR PLAN

SCALE: 1" = 40'-0"

