



MCCARRAN BLVD

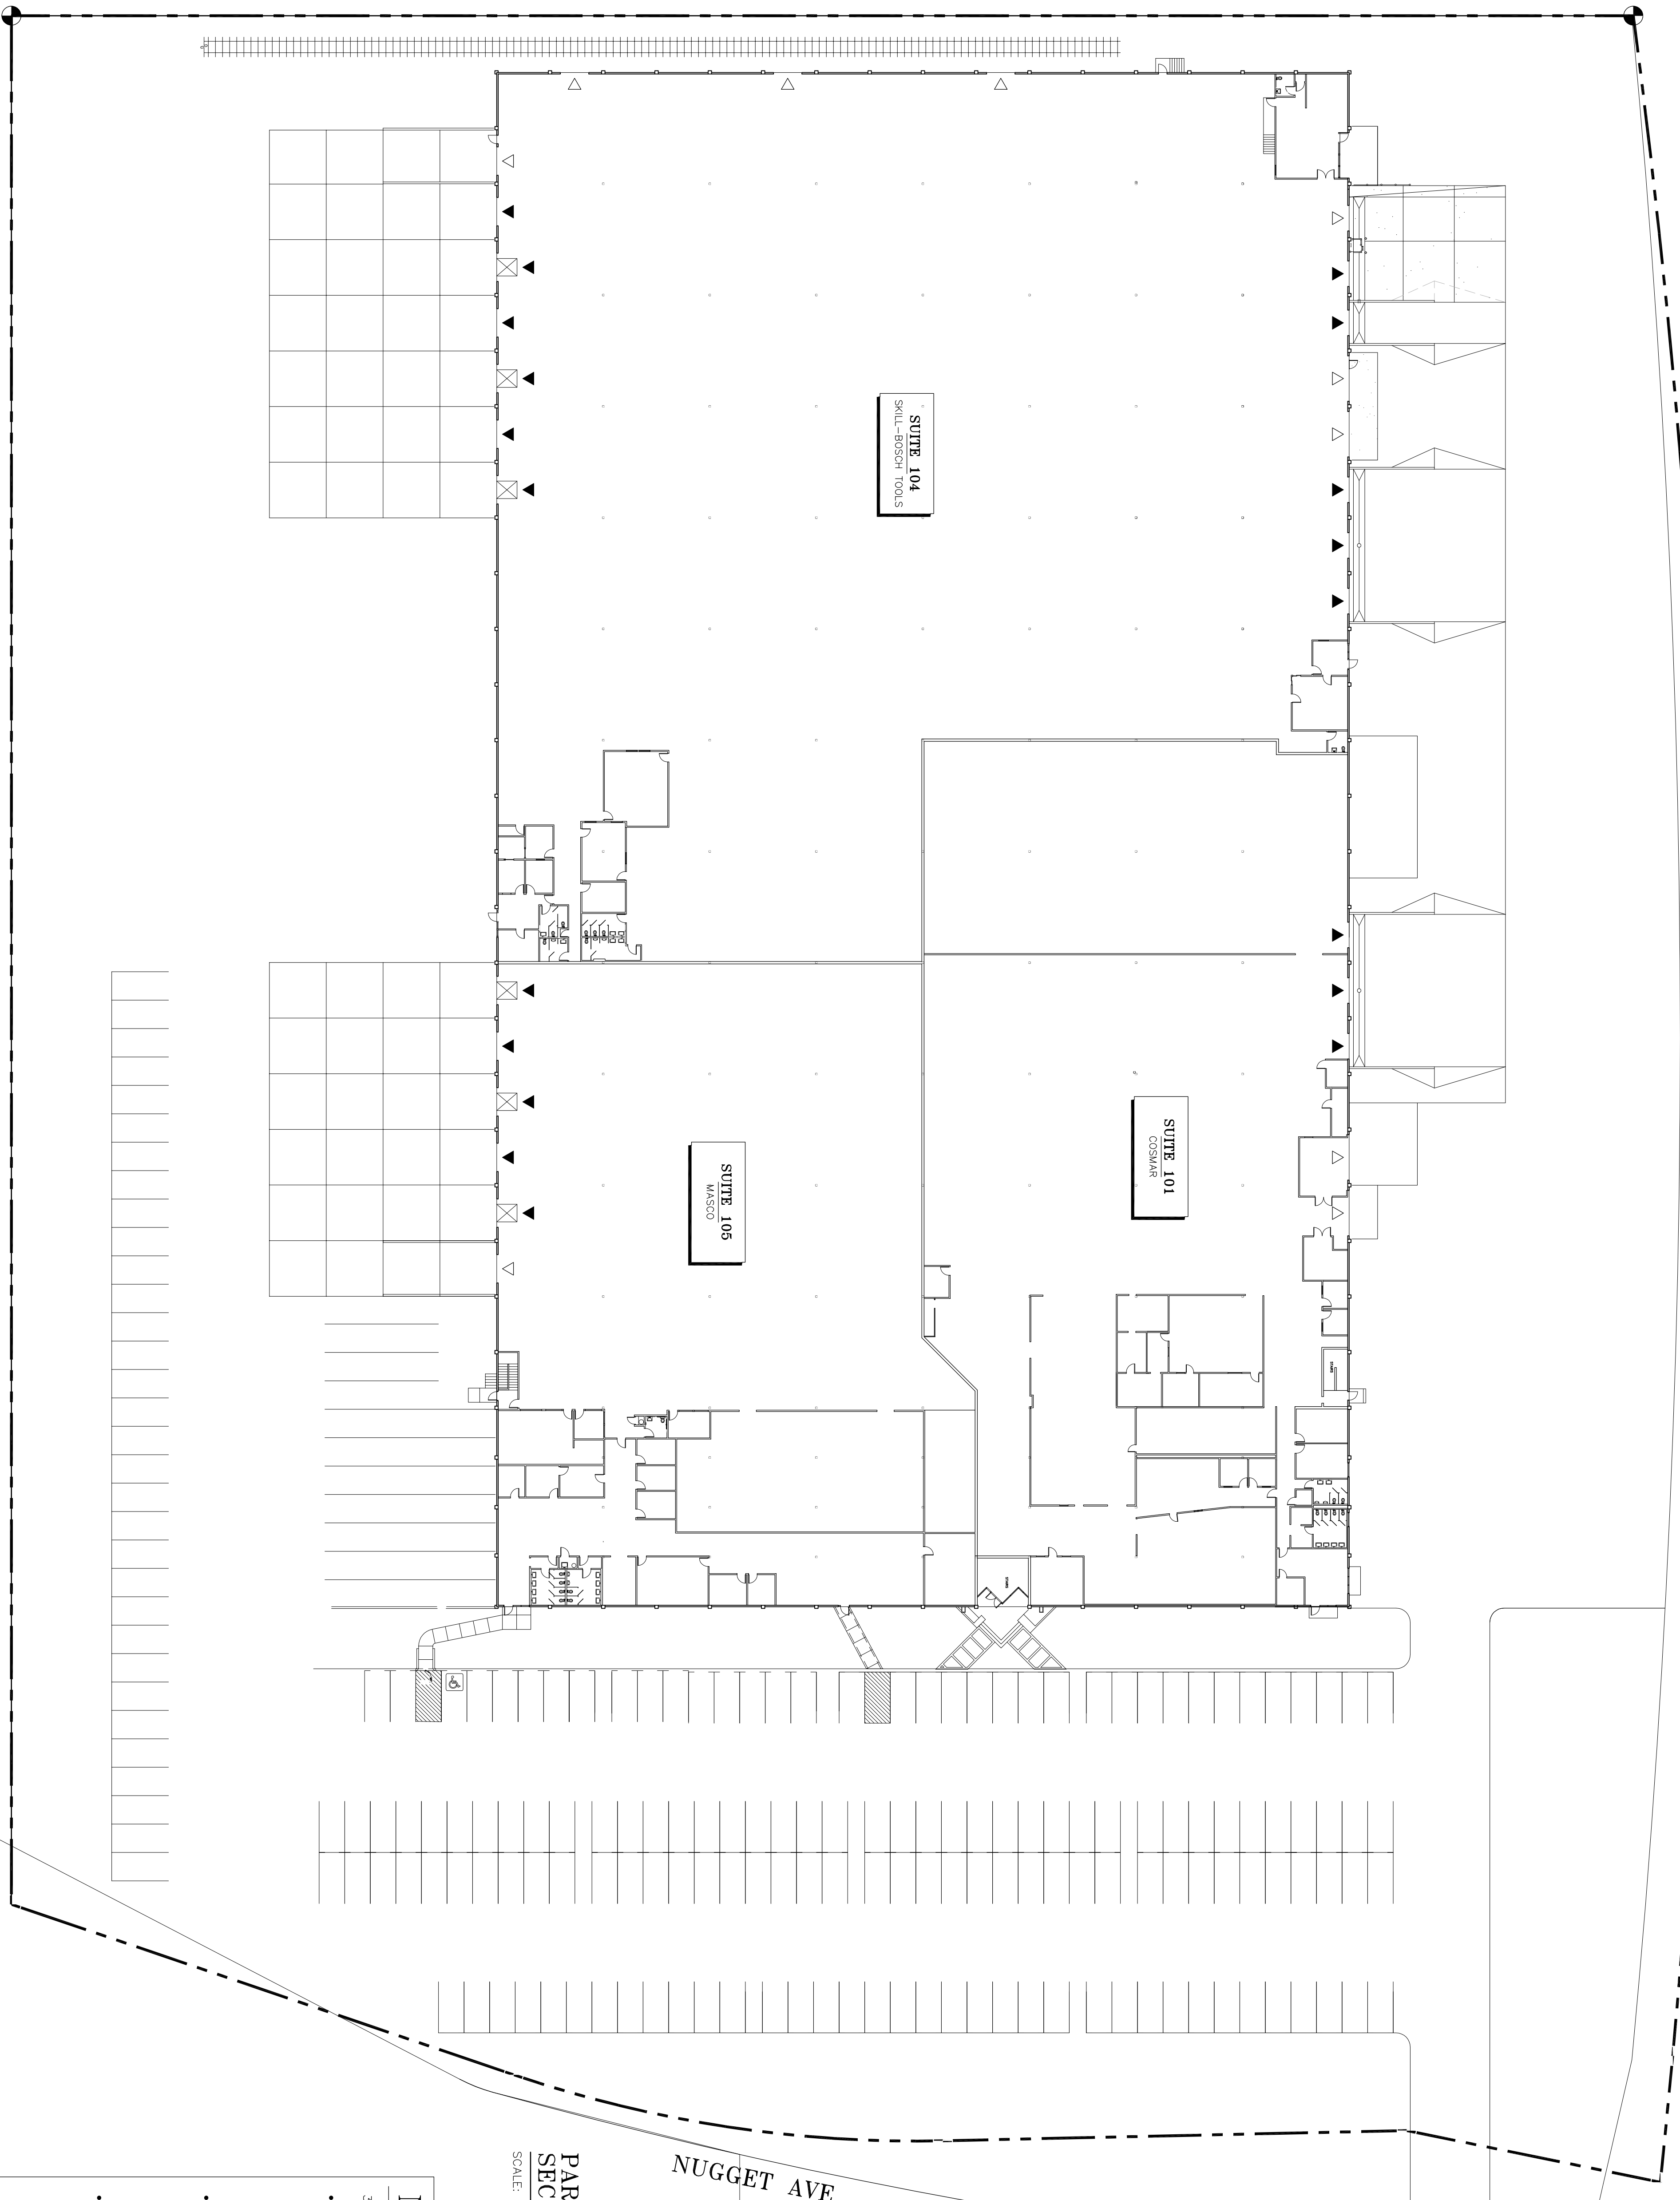

NUGGET AVE.

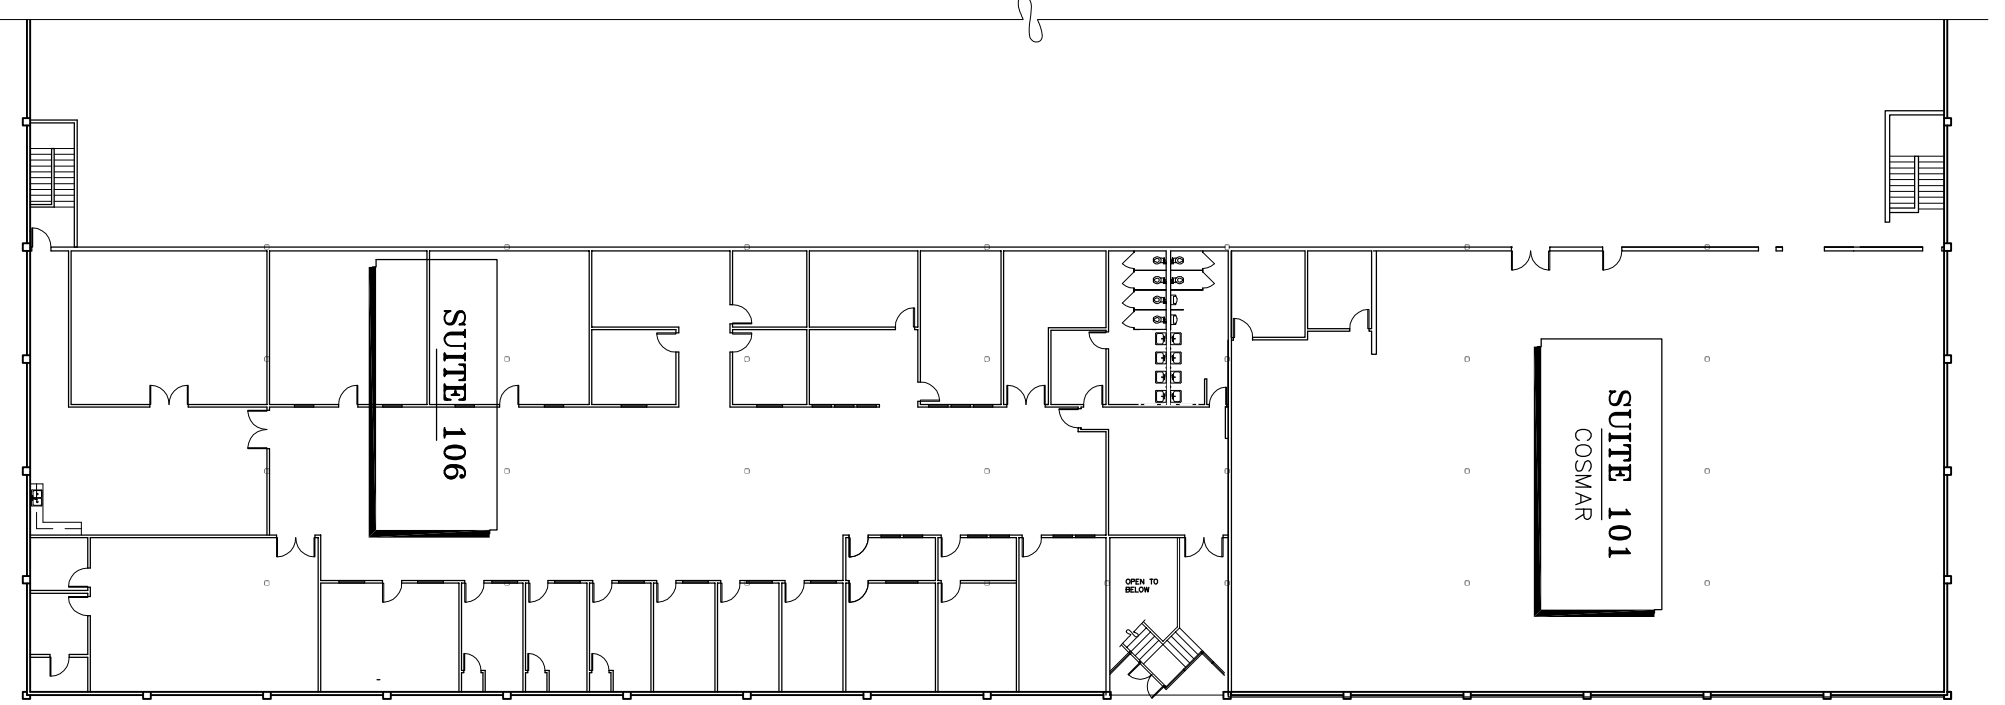

PARTIAL SECOND FLOOR PLAN


SCALE: 1" = 30'-0"

NUGGET

325 E. NUGGET AVE

- SUITE 101
OFFICE AREA = 8,465 SF
WAREHOUSE = 43,394 SF
MEZZANINE = 7,875 SF
TENANT AREA = 51,859 SF
- SUITE 104
OFFICE AREA = 4,141 SF
WAREHOUSE = 78,095 SF
TENANT AREA = 82,236 SF
- SUITE 105
OFFICE AREA = 7,650 SF
WAREHOUSE = 28,017 SF
TENANT AREA = 35,667 SF
- SUITE 106
OFFICE AREA = 10,500 SF
TENANT AREA = 10,500 SF

TOTAL BUILDING AREA = 180,262 SF

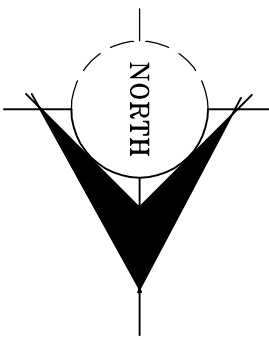

325 E. NUGGET AVE.

PROJECT INFORMATION:

REV. NO.	DESCRIPTION	DATE

CHECKED/DATE	
DESIGNED/DRAWN	X.X.X. / X.X.X.
CHECKED	X.X.X.
PROJECT NO.	20050379
SCALE	AS NOTED
DATE	12/29/06
SHEET TITLE	NUGGET



BJG

ARCHITECTURE + ENGINEERING

Blakely Johnson & Ghusin, Inc.
6995 Sierra Center Parkway, Suite 200
Reno, Nevada 89511
Phone 775.827.1010 Fax 775.827.1663
visit www.bjginc.com